

3rd Dimension Graphics liability concerning anything presented on these drawings is limited to correction of the drawings and nothing more. All construction, craftsmanship and/or installation is the sole responsibility of the owner / contractor.


SHEET: **2** OF **9**


JOB NO: **2022-99**


DATE: **5-3-22**

DRAWN BY: *Brett A. Stalls*


CLIENT:  
**Windsor Model**  
**8146 Delaware Place**  
**Larkspur, CO 80118**

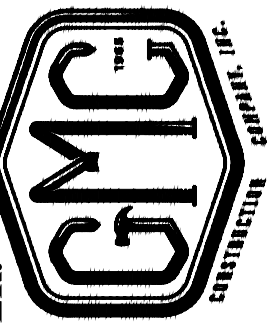BUILDER:  
  
**GMC**  
 GENERAL CONTRACTORS  
 1648 Lyonsdown Lane  
 Monument, CO 80132  
 (719) 491-0534

Jim Vlach  
 (719) 505-6833  
 RanchLiving.net  
  
**RANCH LIVING**  
*The Ever-Renowned Living for Your Lifestyle*

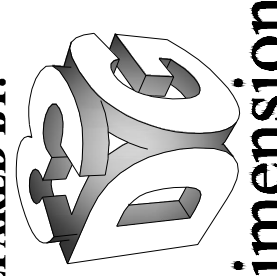DRAWINGS PREPARED BY:  
  
**3rd Dimension**  
 UNIQUE PERSPECTIVES  
 4720 Settlers Ranch Rd \* Colo. Spgs. CO. 80908 \* (719) 590-1234

  
**Windsor**

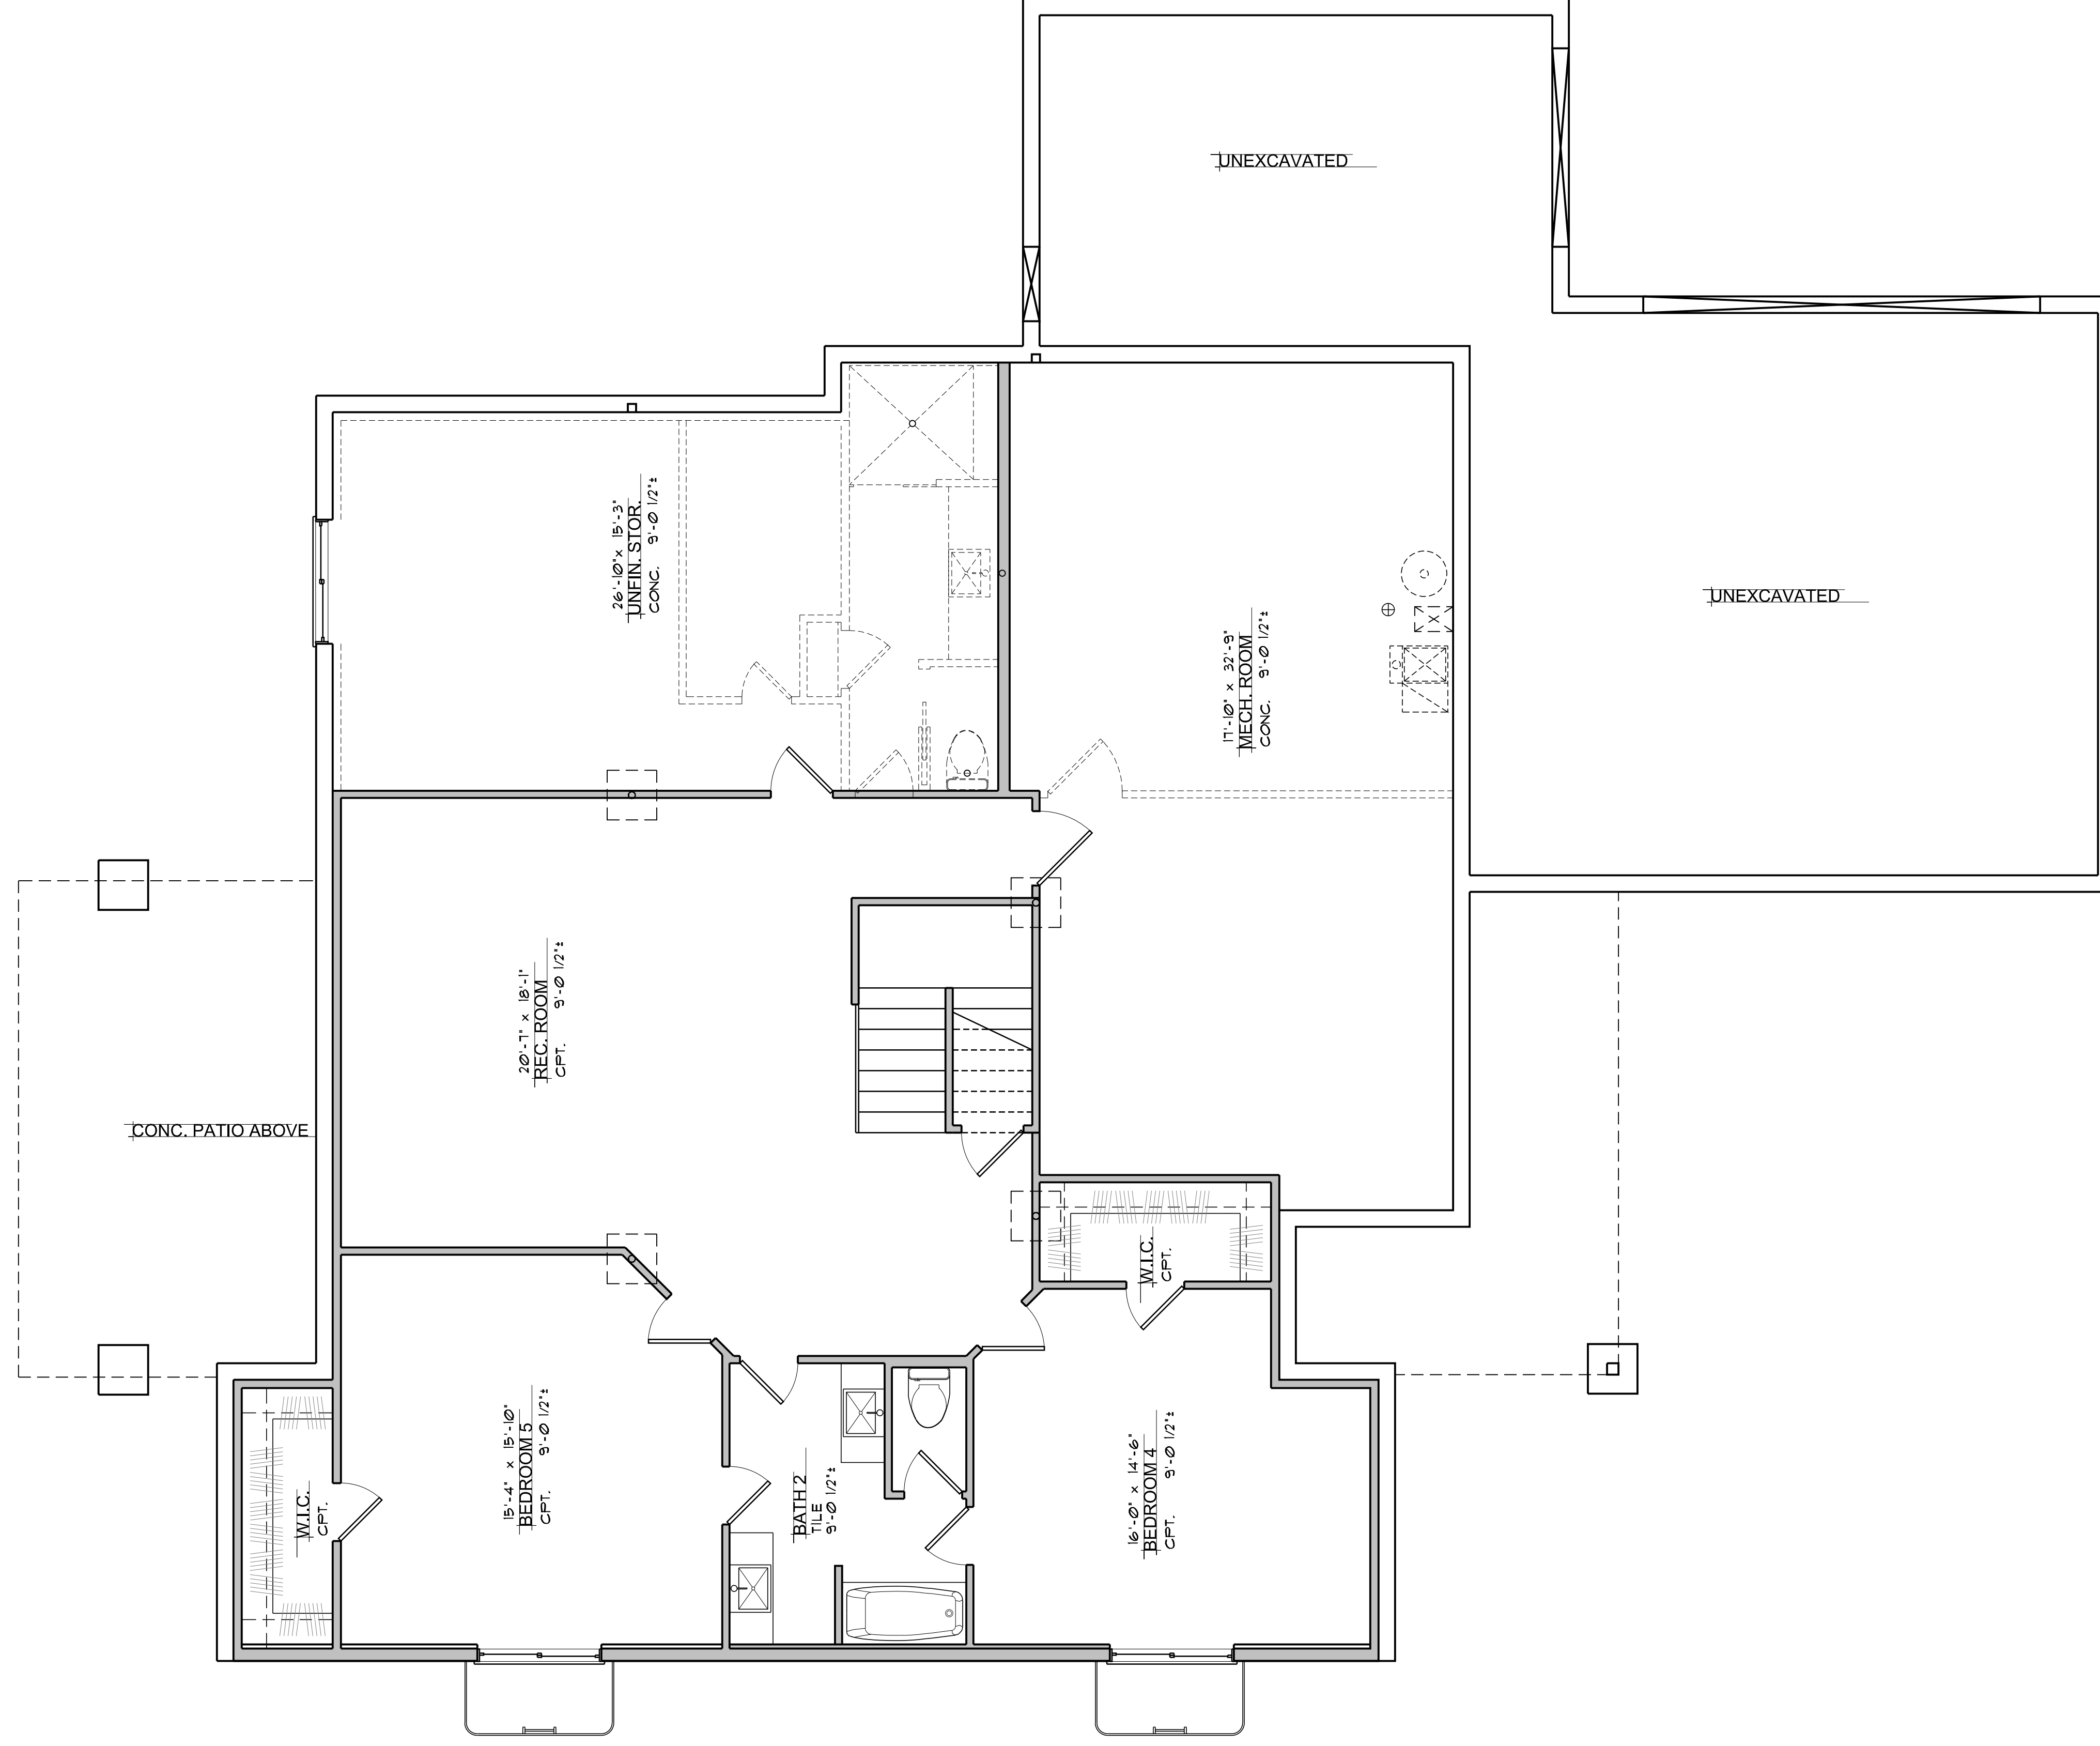

3rd Dimension Graphics liability concerning anything presented on these drawings is limited to correction of the drawings and nothing more. All construction, craftsmanship and/or installation is the sole responsibility of the owner / contractor.

SHEET: **3** OF **9**


JOB NO: **2022-99**

DATE: **5-3-22**

DRAWN BY: *Brett A. Stalls*


CLIENT:  
**Windsor Model**  
**8146 Delaware Place**  
**Larkspur, CO 80118**

BUILDER:

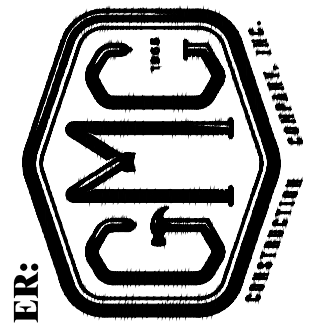


**GMC**  
 GENERAL CONTRACTORS  
 1648 Lyonsdown Lane  
 Monument, CO 80132  
 (719) 491-0534

Jim Vlach  
 (719) 505-6833  
 RanchLiving.net



**RANCH LIVING**  
 The Ever-Renewed Energy for Your Lifestyle

DRAWINGS PREPARED BY:

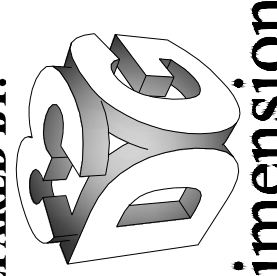

**3rd Dimension**  
 UNIQUE PERSPECTIVES  
 4720 Settlers Ranch Rd \* Colo. Spgs. CO. 80908 \* (719) 590-1234



**Windsor**